


WHERE SUPPORTING WALL IS NOT SOLID MASONRY  
 A STEEL PLATE WITH MULTIPLE FIXINGS IS TO BE  
 ATTACHED TO THE WALL BEHIND THE OPERATOR,  
 FOR THE OPERATOR TO BE SECURED ONTO.

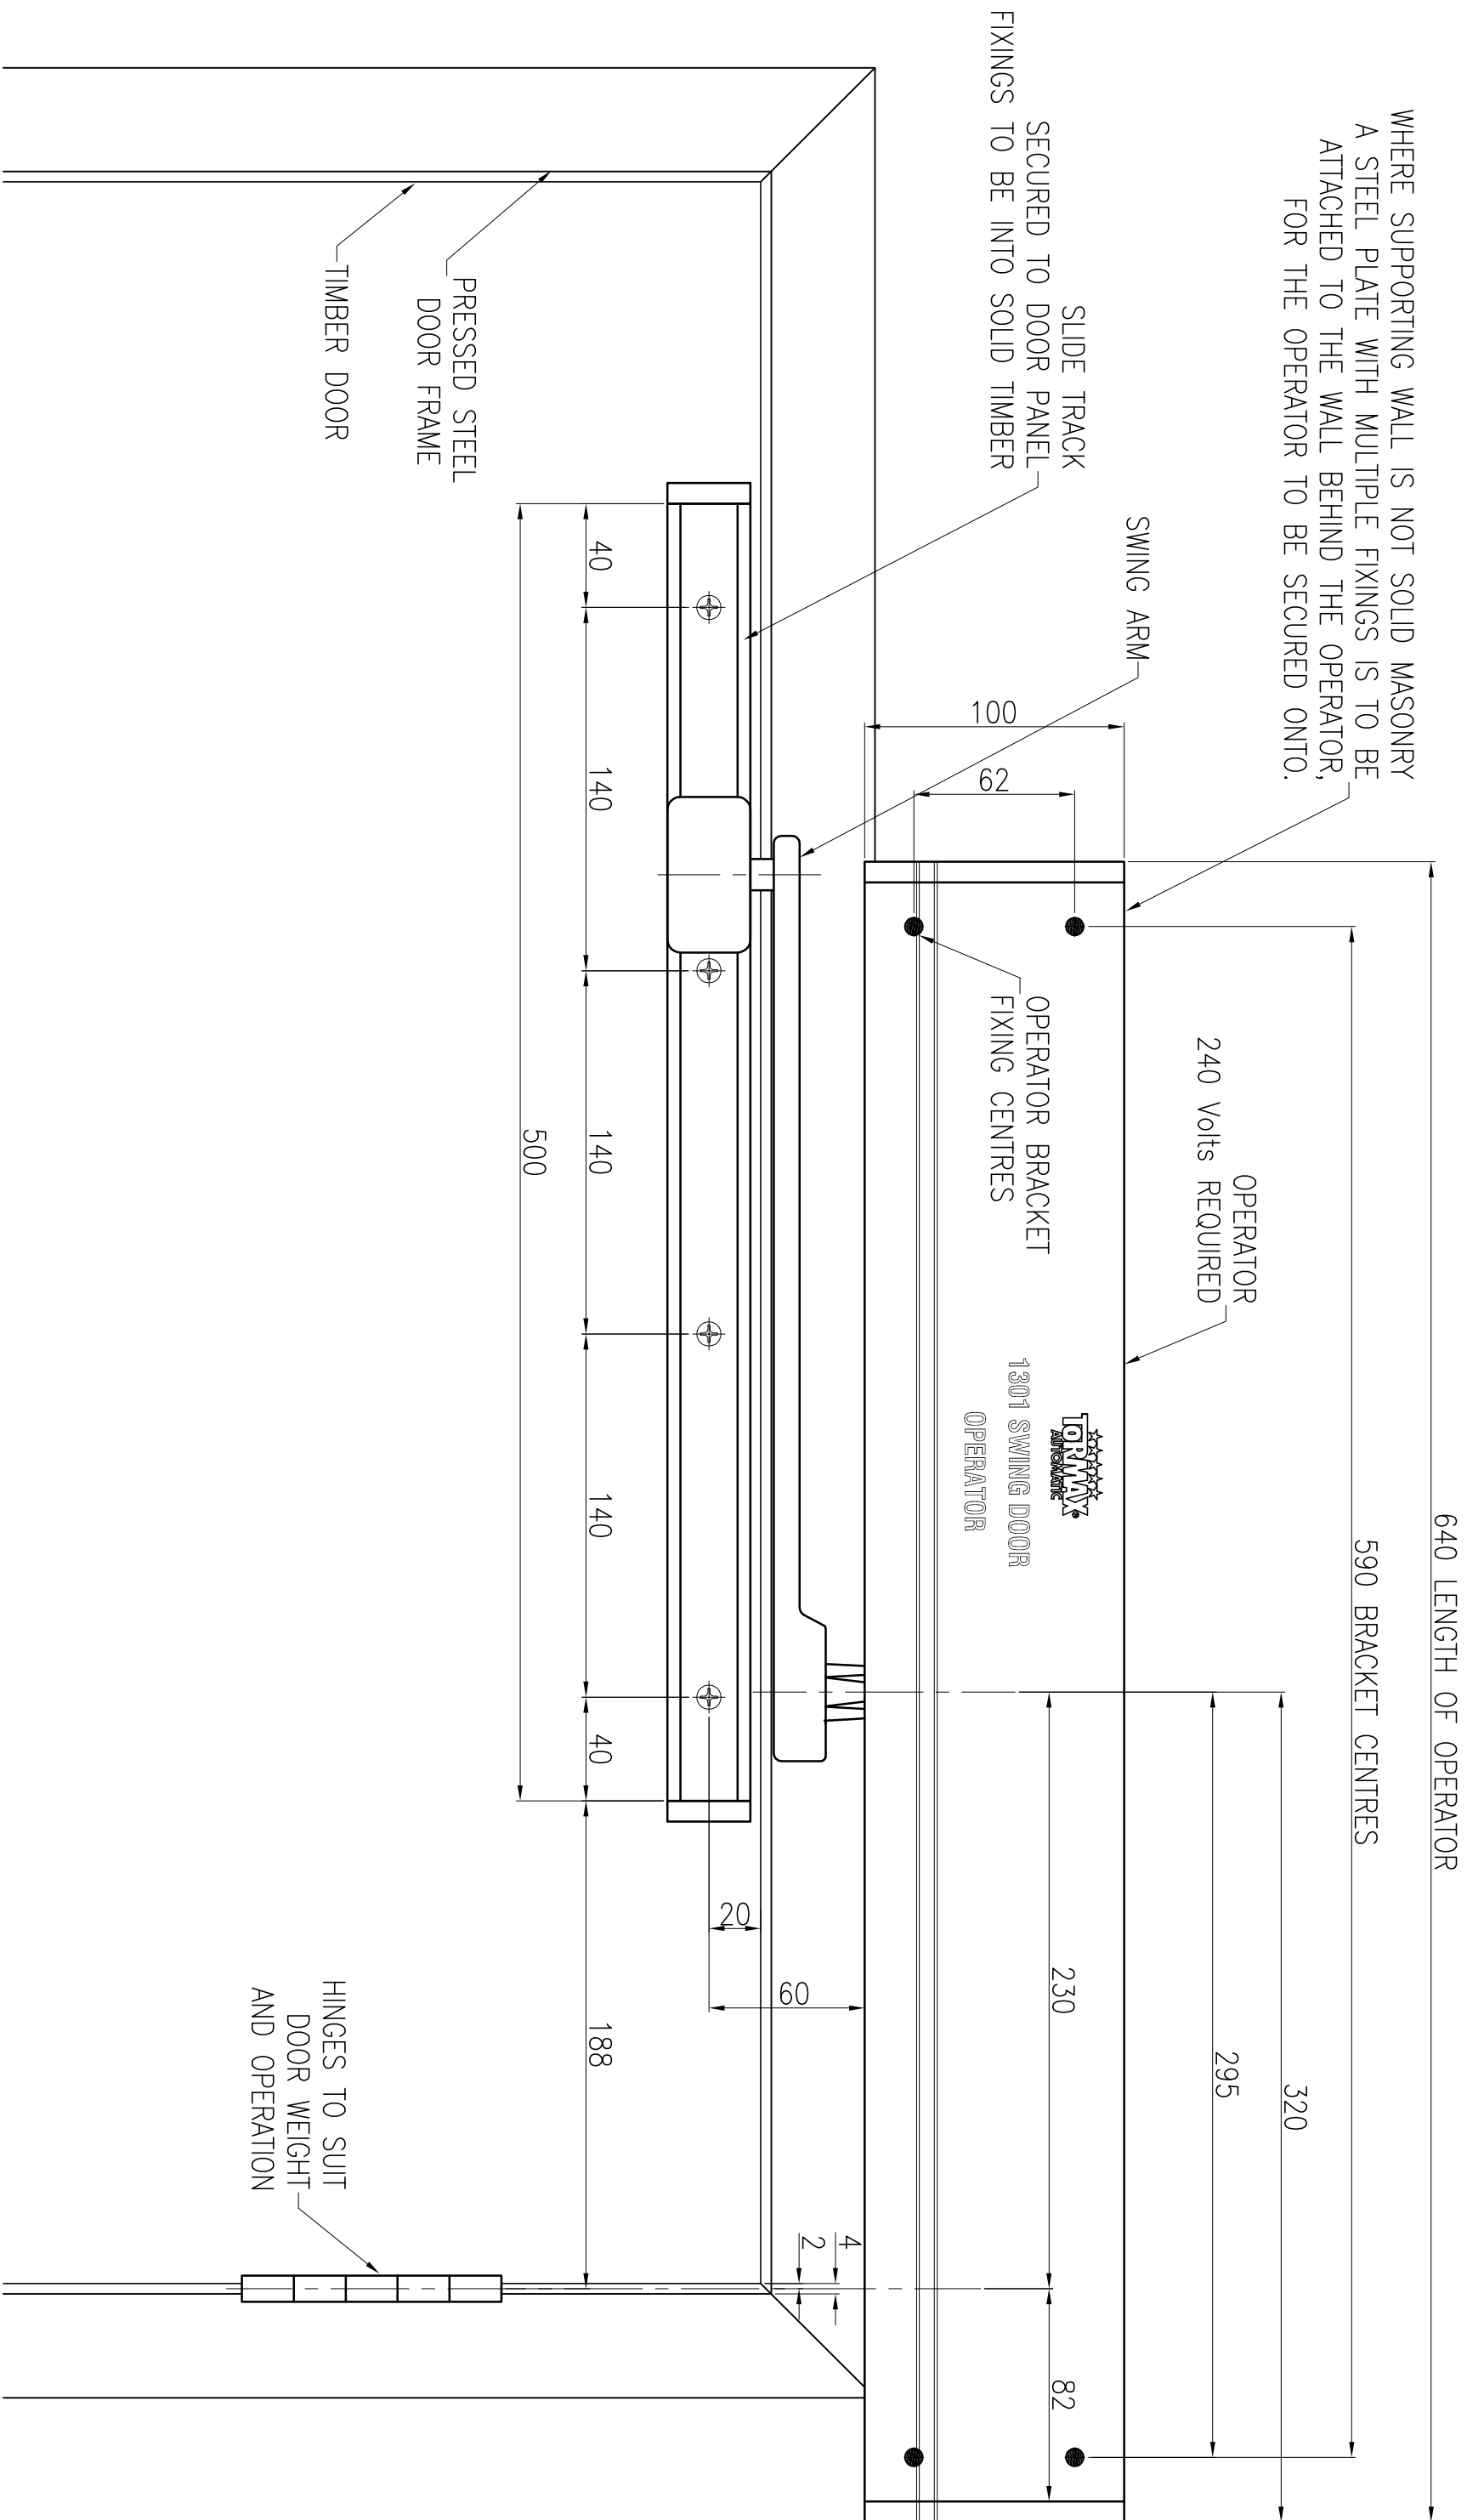

SLIDE TRACK  
 SECURED TO DOOR PANEL  
 FIXINGS TO BE INTO SOLID TIMBER

SWING ARM

OPERATOR BRACKET  
 FIXING CENTRES

240 Volts REQUIRED

**TOPWAY**  
 AUTOMATIC  
 1301 SWING DOOR  
 OPERATOR

640 LENGTH OF OPERATOR

590 BRACKET CENTRES

320

295

230

82

60

20

188

40

140

140

140

140

140

140

40

500

PRESSED STEEL  
 DOOR FRAME

TIMBER DOOR

HINGES TO SUIT  
 DOOR WEIGHT  
 AND OPERATION

**COPYRIGHT**

The concepts and information contained in this document are the copyright of Byrnes Entrance Technology. Using or copying this document (or any part of it) without the written permission of Byrnes Entrance Technology would constitute an infringement of that copyright.

Issue	Date	Amendment	Drawn
-	-	-	-

**TITLE**

~ iMotion 1301 ~  
**SWING DOOR OPERATOR**  
**STEEL LINTEL MOUNTING**  
**ELEVATION**

**Byrnes Entrance Technology**  
 Unit 4 Corner Bay & Atkinson Roads  
 TAREN POINT NSW 2229  
 Tel: 02 9531 5559 Fax: 02 9531 5551  
 Email: byrneset@byrneset.com.au

DRAWN	DATE	SCALE	SHEET No.	ISSUE
JmJones	2010		-	-

SHEET SIZE: **A3**  
 DRAWING NUMBER: **1301-02**