

COPYRIGHT
 The concepts and information contained in this document are the copyright of Byrnes Entrance Technology. Using or copying this document (or any part of it) without the written permission of Byrnes Entrance Technology would constitute an infringement of that copyright.


Issue	-	Date	-	Amendment	-	Drwn.	-

TITLE
SMARTDRIVE 1101 SWING DOOR OPERATOR
STEEL LINTEL MOUNTING

Byrnes Entrance Technology
 Unit 4 Corner Bay & Atkinson Roads
 TAREN POINT NSW 2229
 Tel: 02 9531 5559 Fax: 02 9531 5551
 Email: byrneset@byrneset.com.au

DRAWN	DATE	SCALE	SHEET No.	ISSUE
JmJones	2010	NTS	-	-

A3 **1101 - 01**

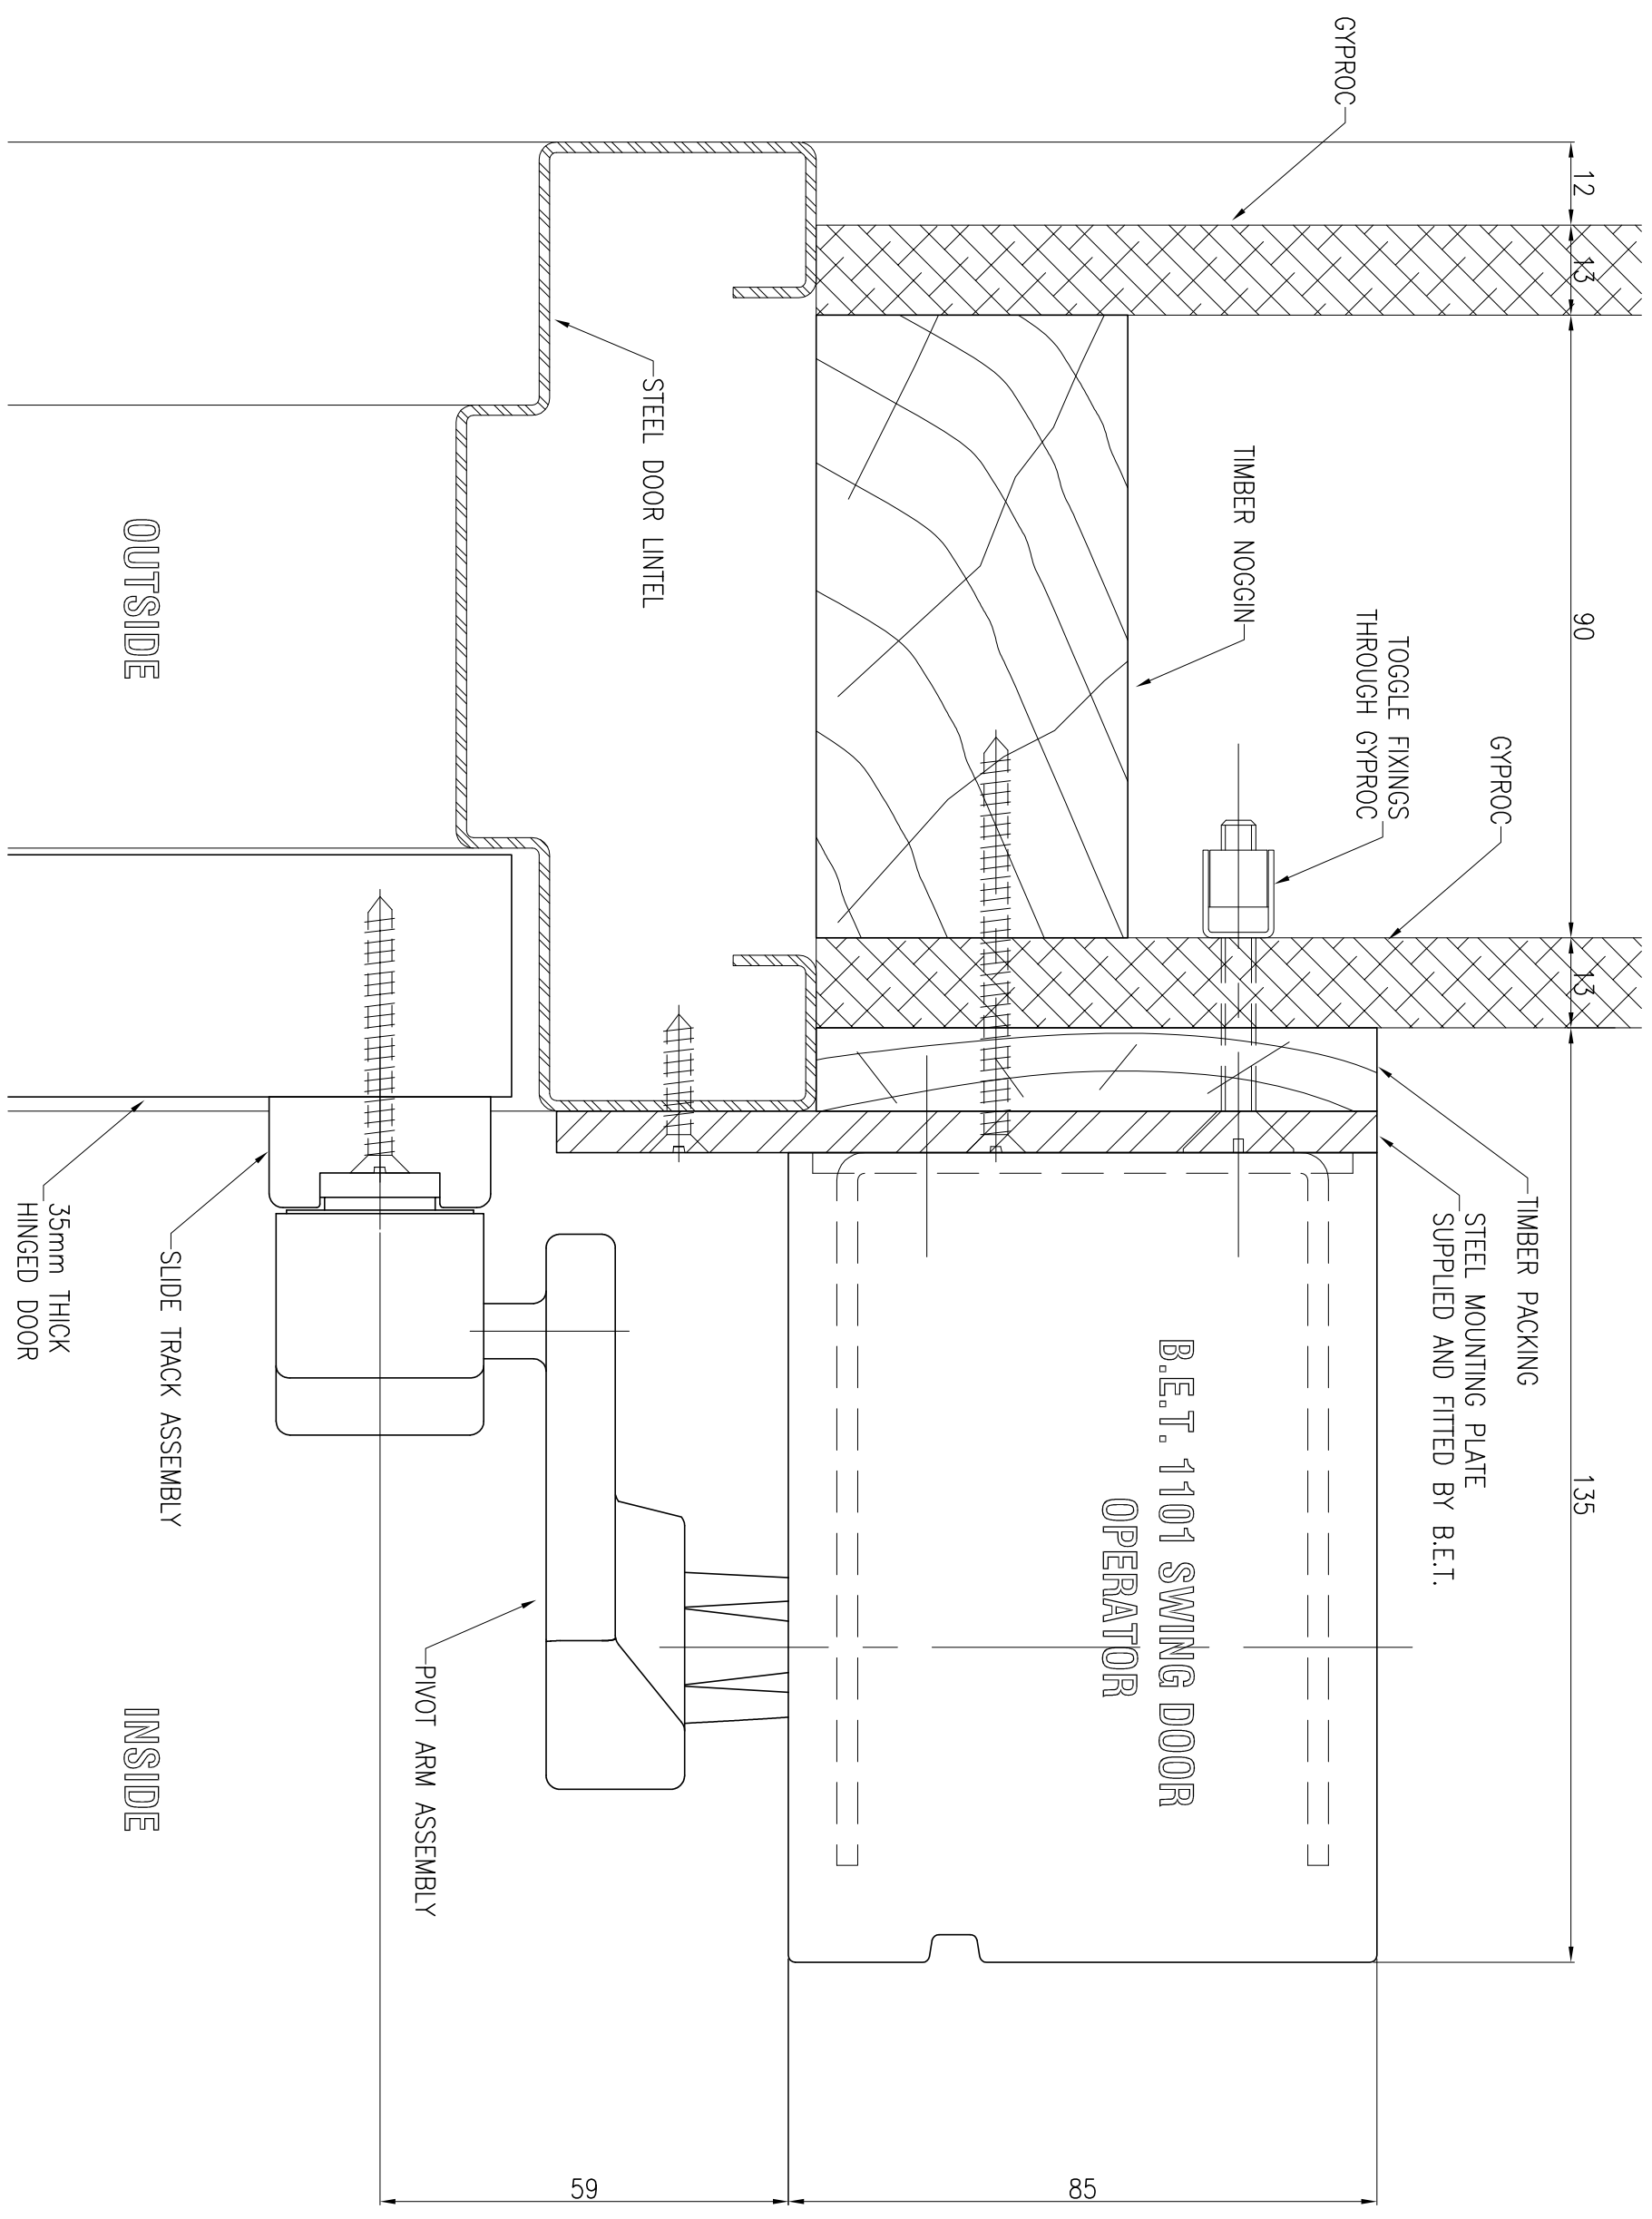

Unit 4 Corner Bay & Atkinson Roads
 TAREN POINT NSW 2229
 Tel: 02 9531 5559 Fax: 02 9531 5551
 Email: byrneset@byrneset.com.au